

PROPOSED POWER HOUSE LAY OUT OF
RAJGARH TEA ESTATE

DIBRUGARH

ASSAM


SCALE - 1" = 8 FT.

Omprakash Borah
Dibyaoyot Borah, B.E. (Civil)

Regd. No. 513/91-92

Consultant Engineer

Andrew Yule & Co. Ltd (Assam Garden)

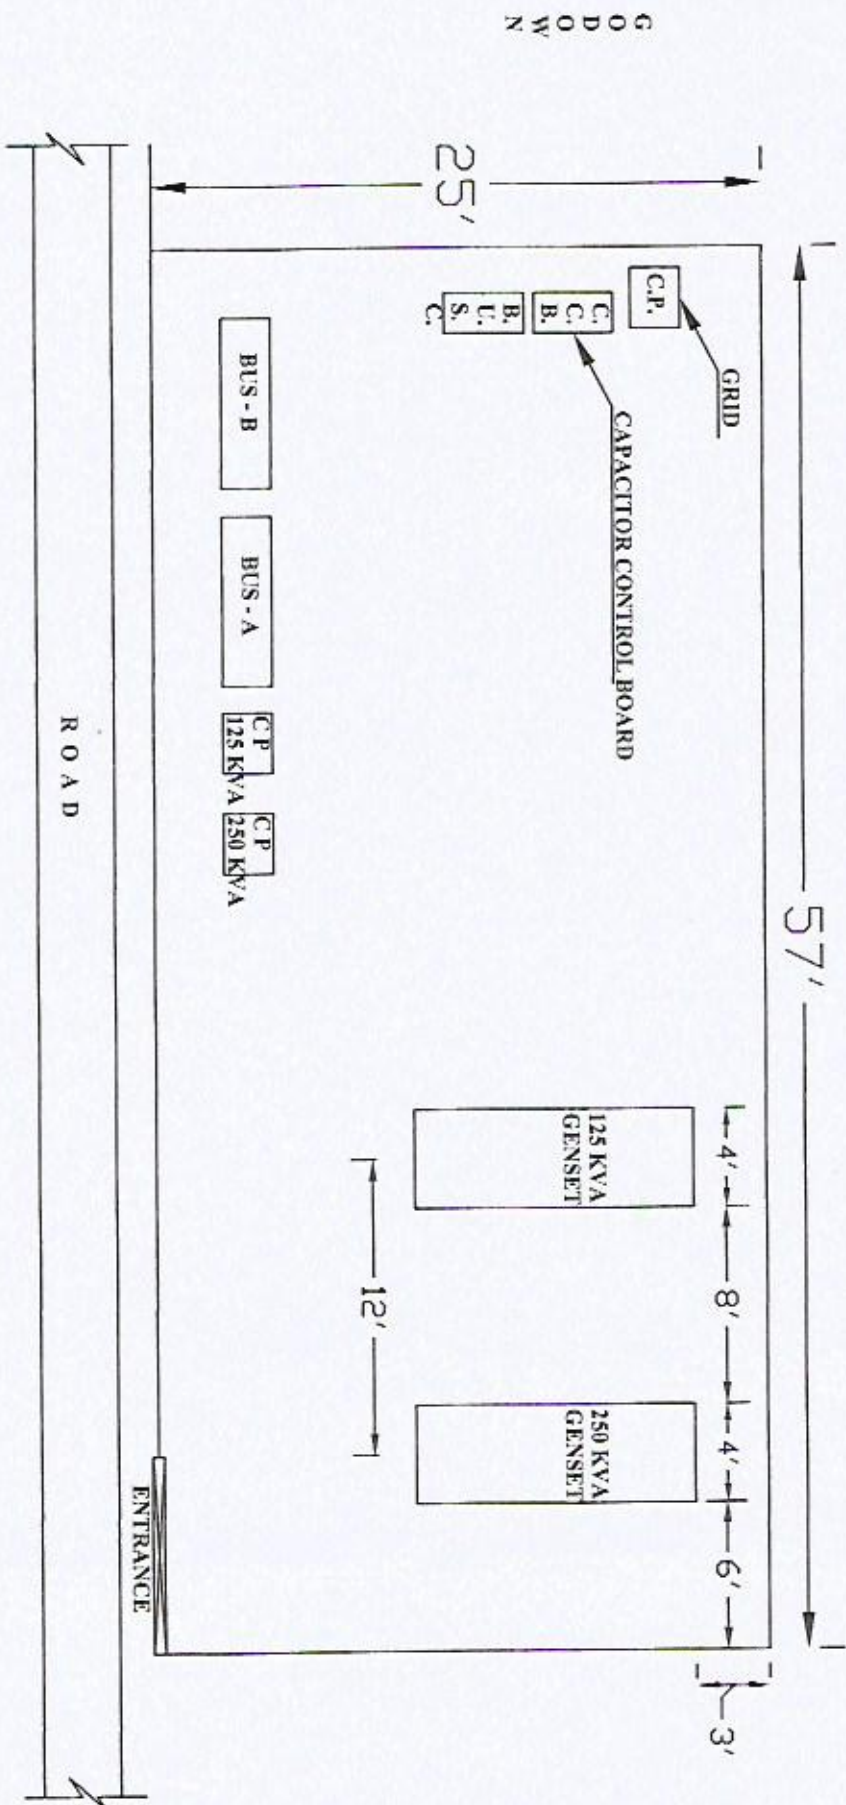

G O O D
O W N